



MEDIAN SECTION


- GENERAL NOTES:
- PAVEMENT FOR RAILING SHALL BE USED ONLY AT THE FOLLOWING LOCATIONS:
 - WITHIN PUBLIC WATER SUPPLY WATERSHED AREAS.
 - AT THE APPROACHES TO BRIDGES OVER STREAMS AND RIVERS FOR A MINIMUM LENGTH OF 50'.
 - WHEN THE RIVER OR STREAM IS LESS THAN 50' FROM THE EDGE OF ROAD AND PARALLELING IT.

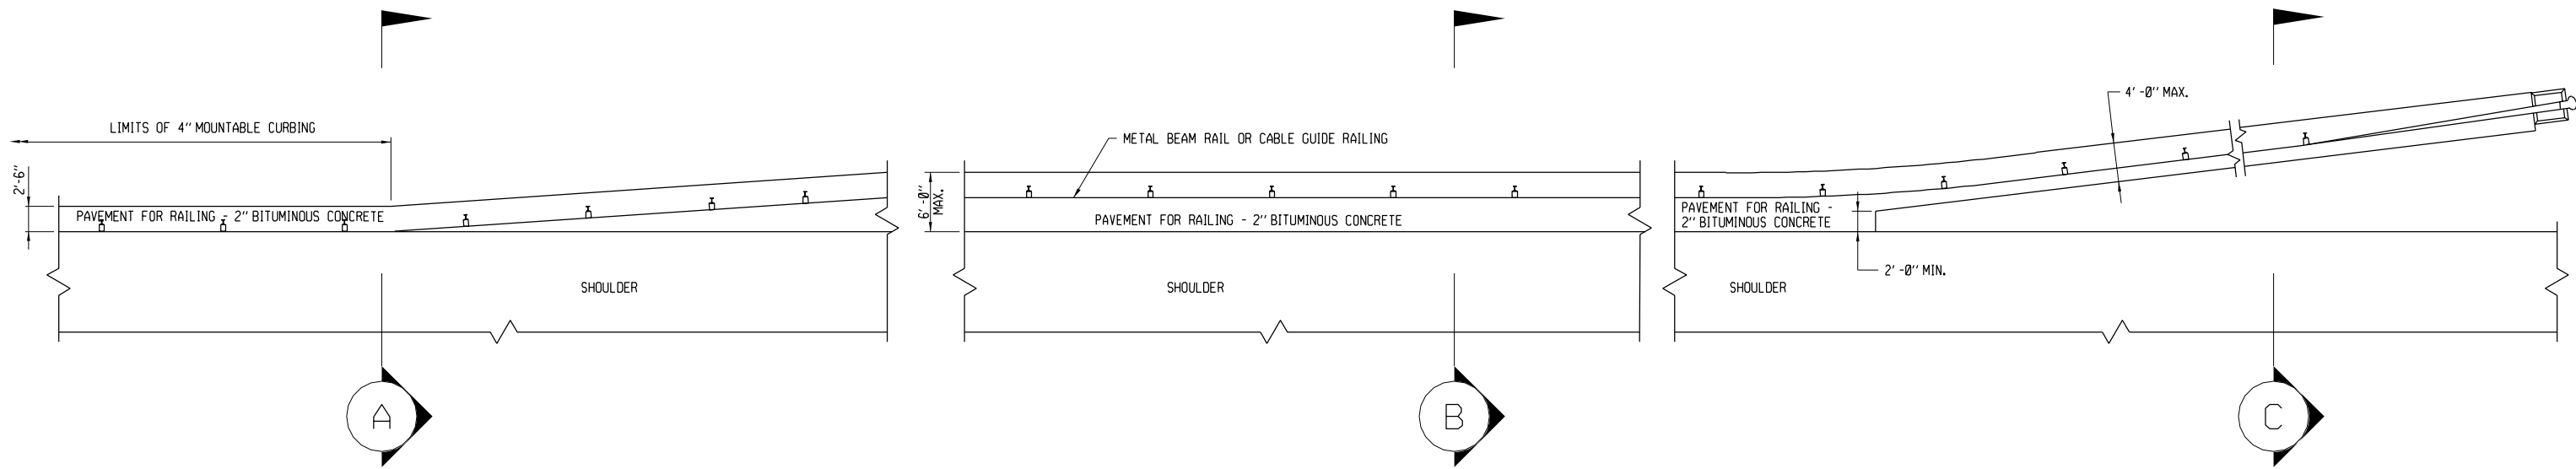


PLAN

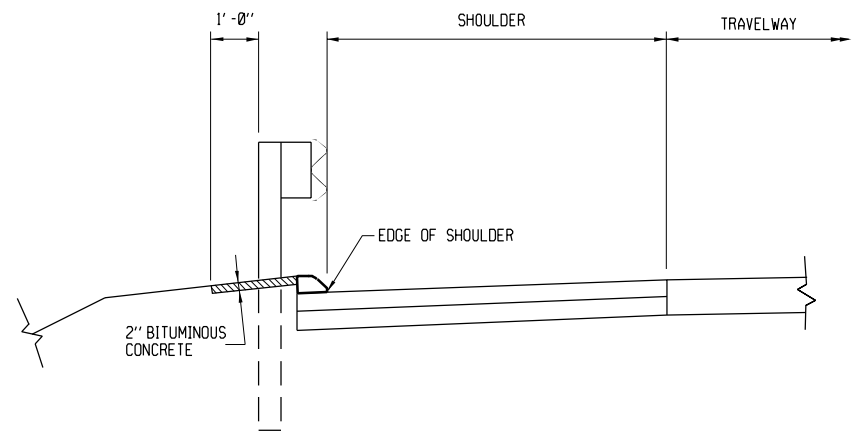

SECTION A
RAIL WITH 4" MOUNTABLE CURBING

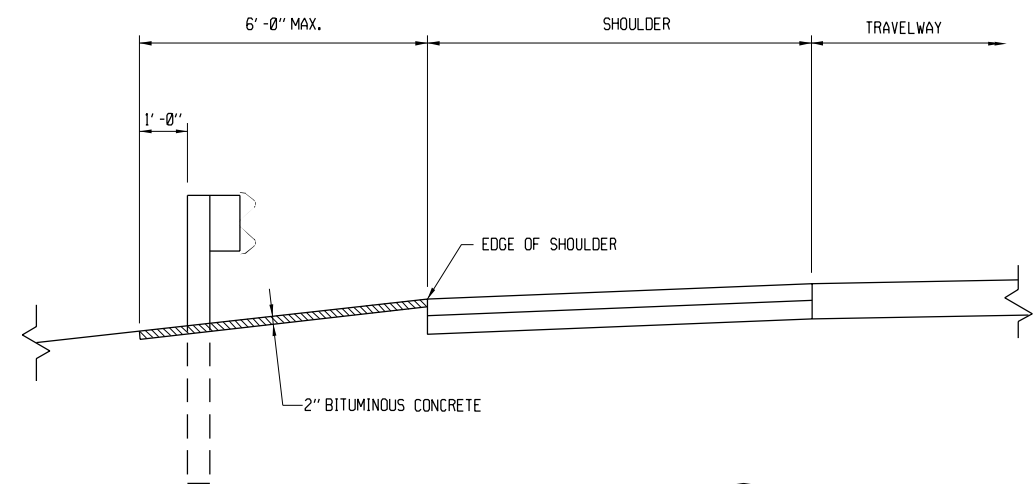

SECTION B
RAIL WITHOUT CURBING

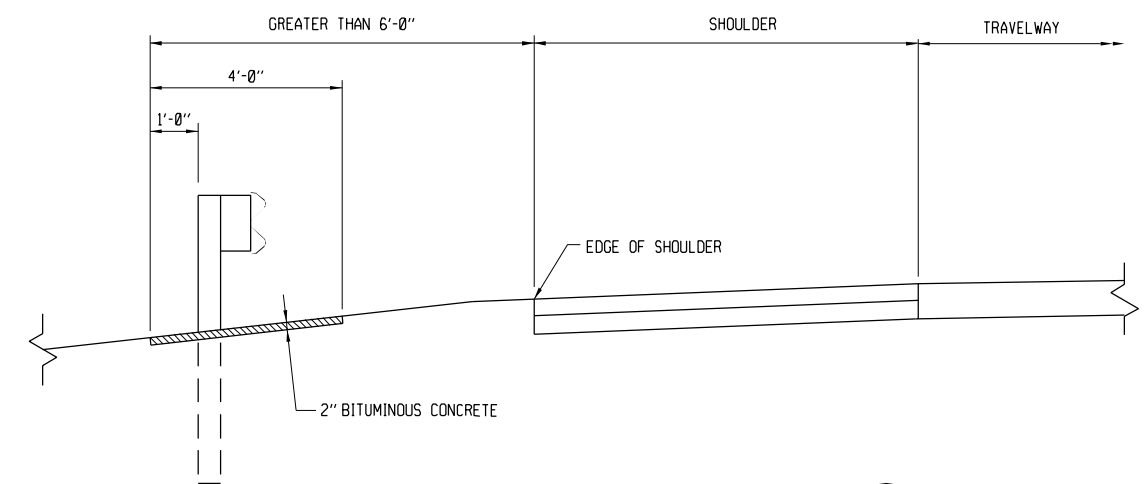


SECTION C
TRANSITION OR OFFSET RAIL

TYPICAL CROSS SECTIONS

REVISION NO.	DATE	DESCRIPTION	SUBMITTED BY:	DATE:	CADD FILE:			DRAWING TITLE:	STANDARD NO.:
			TIMOTHY M. WILSON	04/01/04	925a.dgn				
			TRANSPORTATION PRINCIPAL ENGINEER	DATE:	DATE: 24-May-04				
			MANAGER OF DESIGN	DATE:	SCALE:				
			TRANSPORTATION ENGINEERING ADMINISTRATOR	DATE:	NOT TO SCALE				
			F.H.W.A. APPROVAL:	DATE:					
			DIVISION ADMINISTRATOR						



STATE OF CONNECTICUT
DEPARTMENT OF TRANSPORTATION

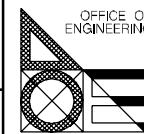

DRAWING TITLE:

PAVEMENT FOR RAILING

925-A